




EDM CALIBRATION BASELINE DEPARTMENT OF MINES AND PETROLEUM KALGOORLIE EXPLOSIVES RESERVE

For access to baseline: Contact the Reserve Manager on site Phone (08) 9091 7590
email: mick.malec@DMP.wa.gov.au

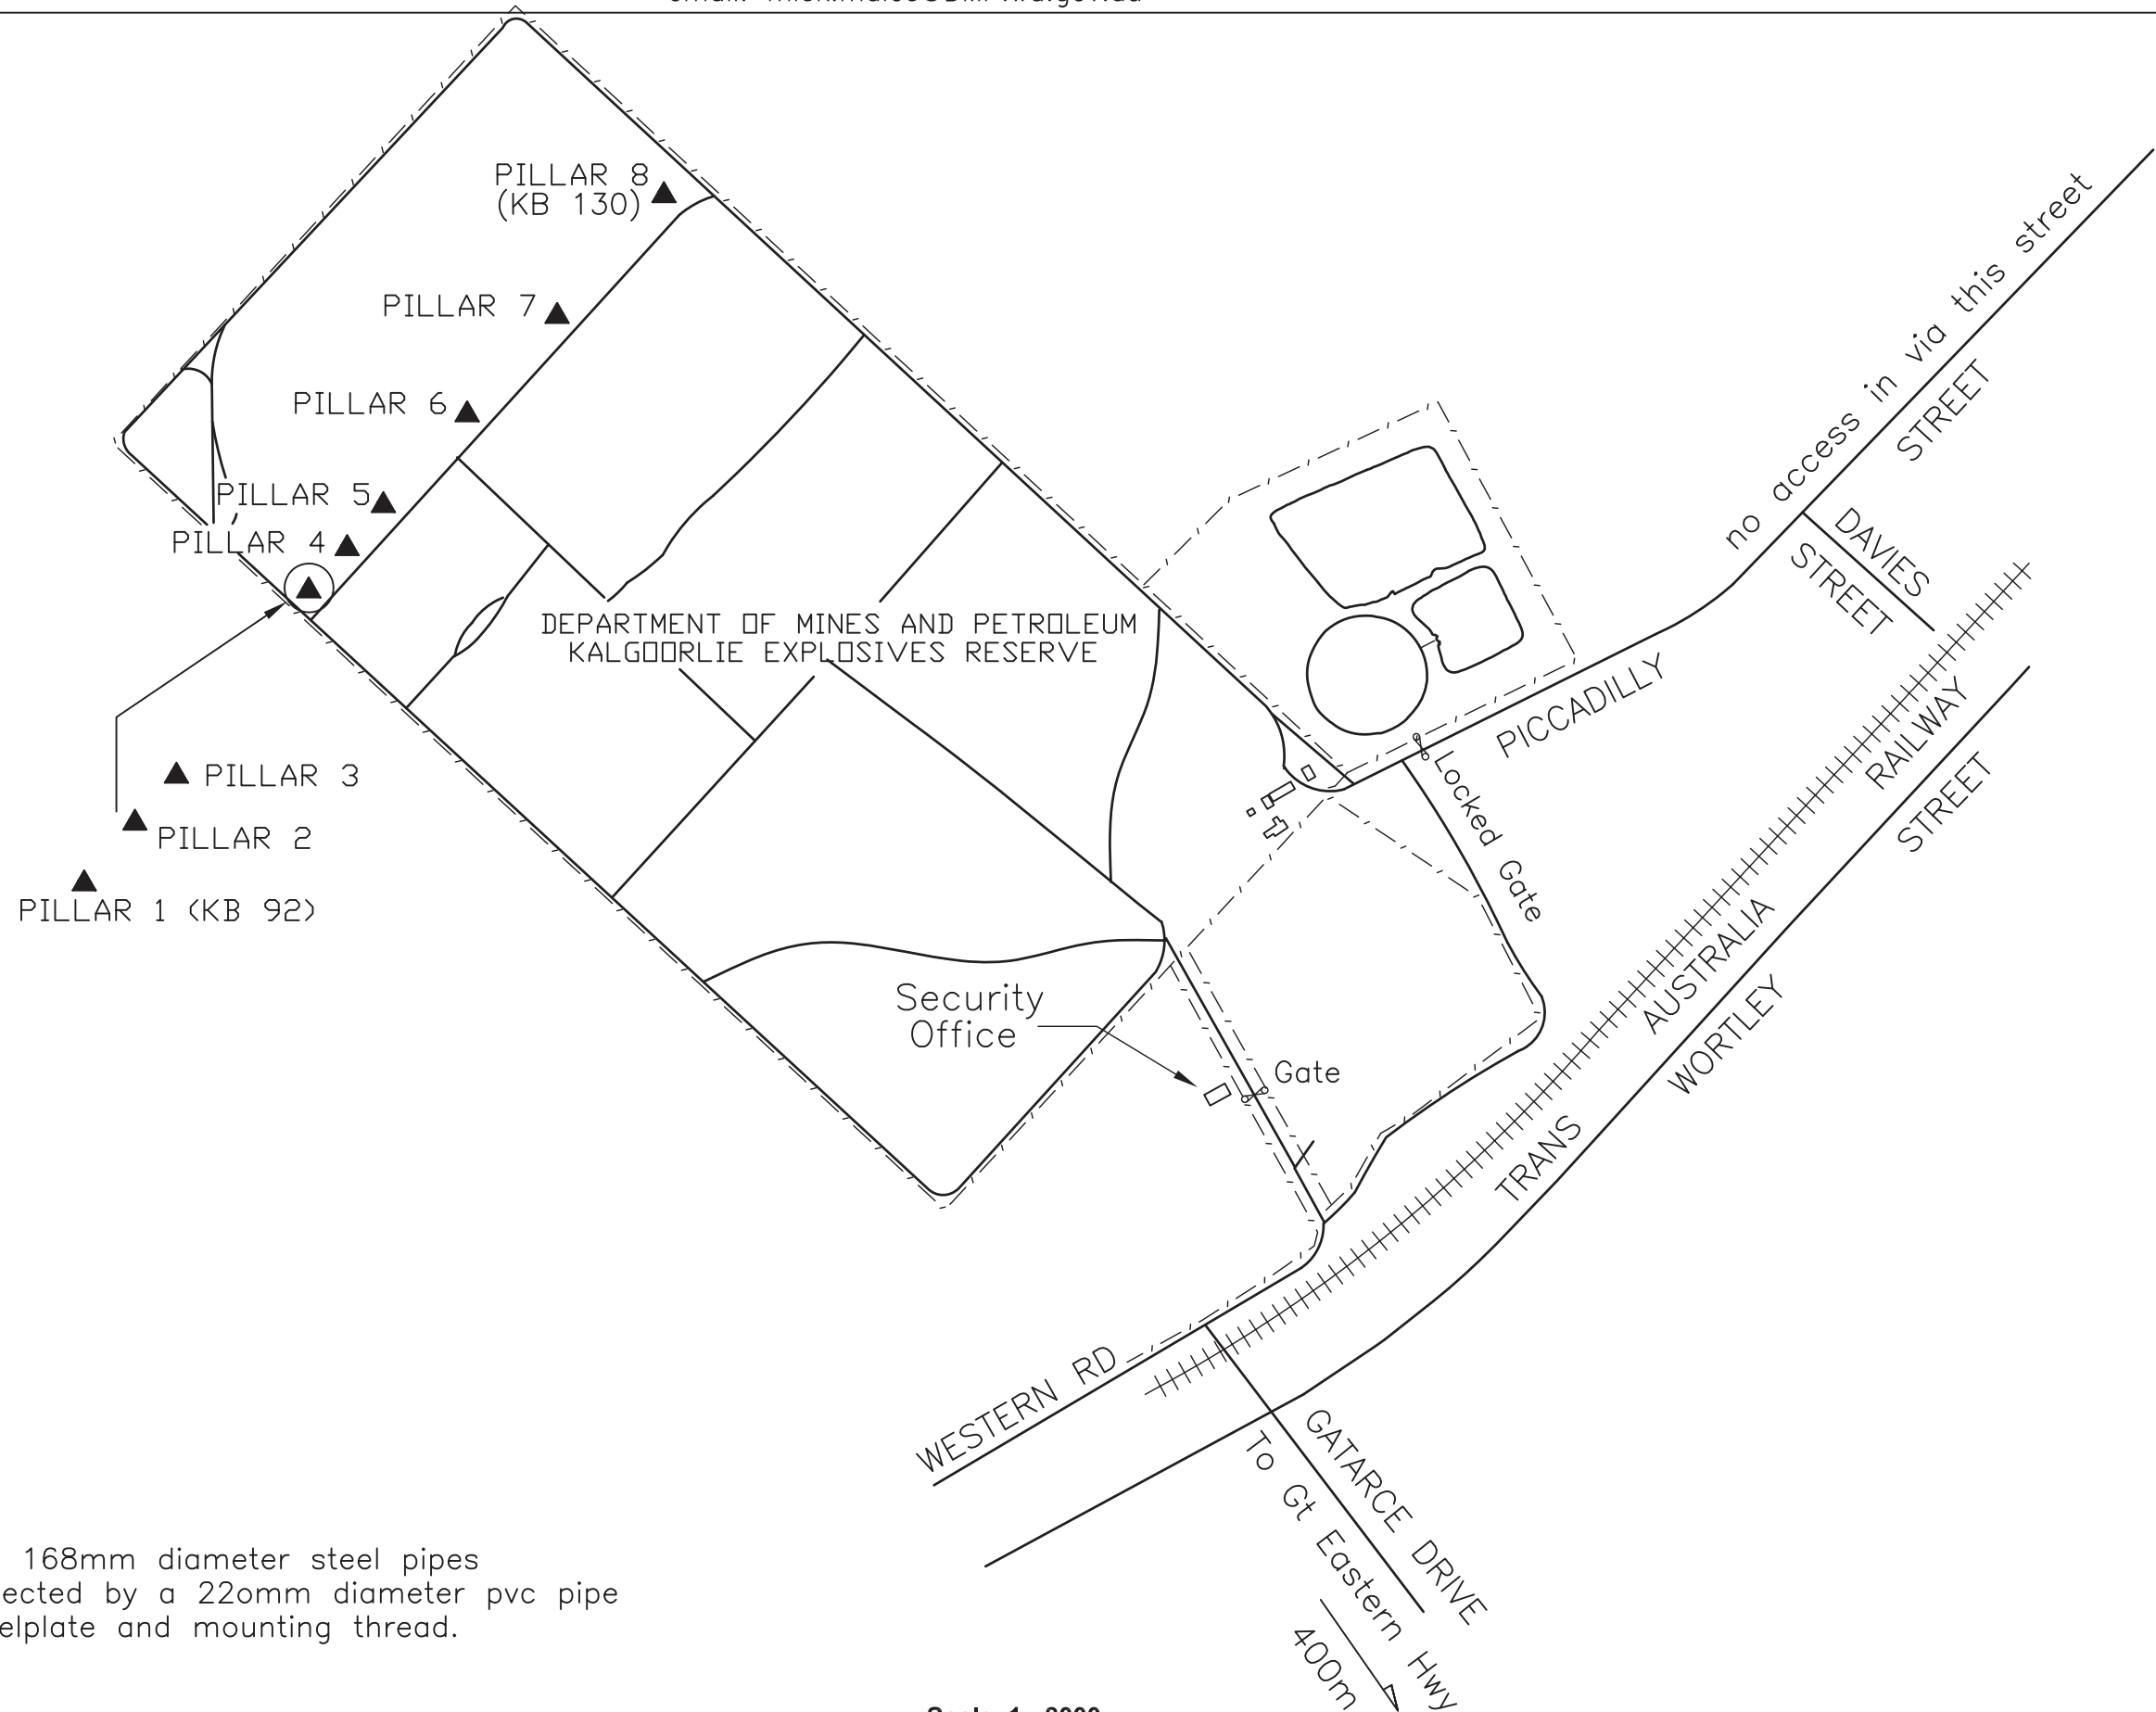

Baseline Pillars (8) are 168mm diameter steel pipes filled with concrete, protected by a 220mm diameter pvc pipe and capped with a steelplate and mounting thread.

Scale 1 : 8000