

**Plan Information**

Tenure Type	Freehold Strata
Plan Type	Survey-Strata Plan
Plan Purpose	Subdivision

**Plan Heading**

Lot 601 on Deposited Plan 38465

**Strata Scheme Details**

Scheme Name	22A & 22B LOMBADINA PARADE, SECRET HARBOUR
Lodgement of scheme by-laws	No

**Parcel Address**

22A &amp; 22B LOMBADINA PARADE, SECRET HARBOUR

**Locality and Local Government**

Locality	SECRET HARBOUR
Local Government	CITY OF ROCKINGHAM

**Planning Approval**

Planning Authority	WAPC
Reference	232-05

**Roads**

Private Road or Private Right of Way Acquired	No
Road Closure Action	No
New Road or Road Extension Created	No
Road Name Approval Exemption	No

**Survey Details**

Survey Method	Special Survey
Field Records	95050
Declared as Special Survey Area	Yes

**Survey Method Regulatory Statement**

Survey carried out under Reg. 26A Special Survey Area Guidelines.

**Survey and Plan Notation**

FSC 478-2005

**Survey Certificate - Regulation 54**

I hereby certify that this plan is accurate and is a correct representation of the:  
 (a) \* survey; and/or  
 (b) \* calculations and measurements;  
 [\* delete if inapplicable]  
 undertaken for the purposes of this plan and that it complies with the relevant written law(s) in relation to which it is lodged.

Licensed Surveyor	Date
-------------------	------

**Survey Organisation**

Name	LANDGATE
Address	MIDLAND 6056
Phone	9273 7373
Fax	9273 7666
Email	PlanReformProjectEnquiries@landgate.wa.gov.au
Reference	Example 22



**Former Tenure**

New Lot / Land	Parent Plan Number	Parent Lot Number	Title Reference	Parent Subject Land Description
1-2, CP3	DP38465	LOT 601	1234/567	

**New Memorials and Notifications**

Subject	Purpose	Statutory Reference	Origin	Land Burdened	Benefit To	Comments
	NOTIFICATION (Hazards or Other Factors)	SEC. 165 OF THE P&D ACT 2005	DOC J473431	LOT(S) 1-2, CP3		



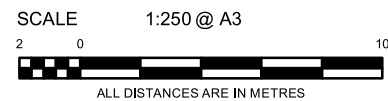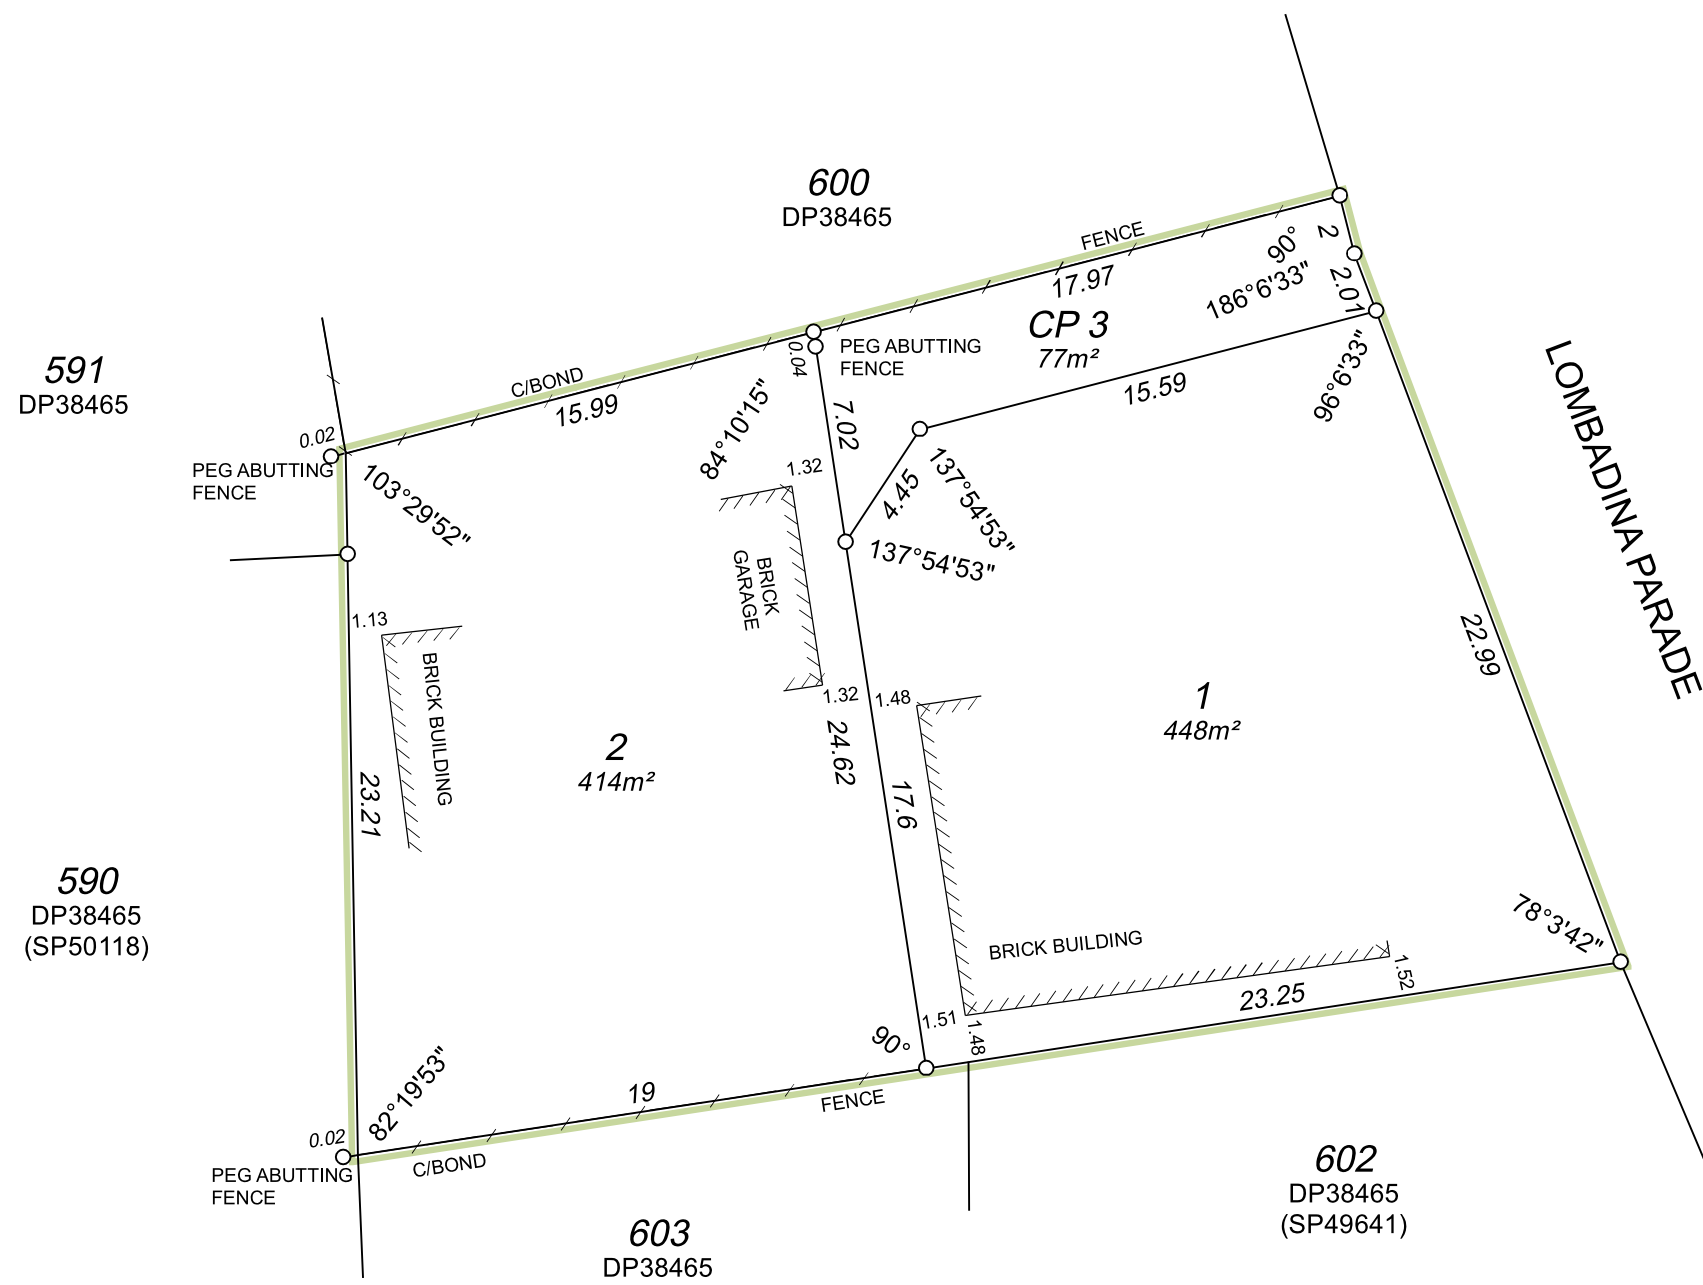

ADDITIONAL SHEETS  
ENDORSEMENT SHEET

SHEET 2 OF 2 SHEETS

VERSION NUMBER  
1

SURVEY-STRATA PLAN  
EXAMPLE 22